
## VICTORIA PARK - BACKSTOP REPLACEMENT - ISSUED FOR CONSTRUCTION

Contact Information	Legal Address and Description	
Project Owner:  City of Coquitlam 3000 Guilford Way Coquitlam, BC V3B 7N2	Victoria Park, 3435 Victoria Drive, Coquitlam BC. Legal Description: Lot 52 Pid-007-543-662	
Contacts:	Sheet List Table	
Cody Cobble: Ccobble@coquitlam.ca 604-363-6123  Quyen Tran: QTran@coquitlam.ca 604-927-6059	A0 COVER PAGE A0-1 CONSTRUCTION ACCESS PLAN A1 BACKSTOP PLAN A2 BACKSTOP ELEVATION A3 DETAILS A4 DETAILS CONT.	

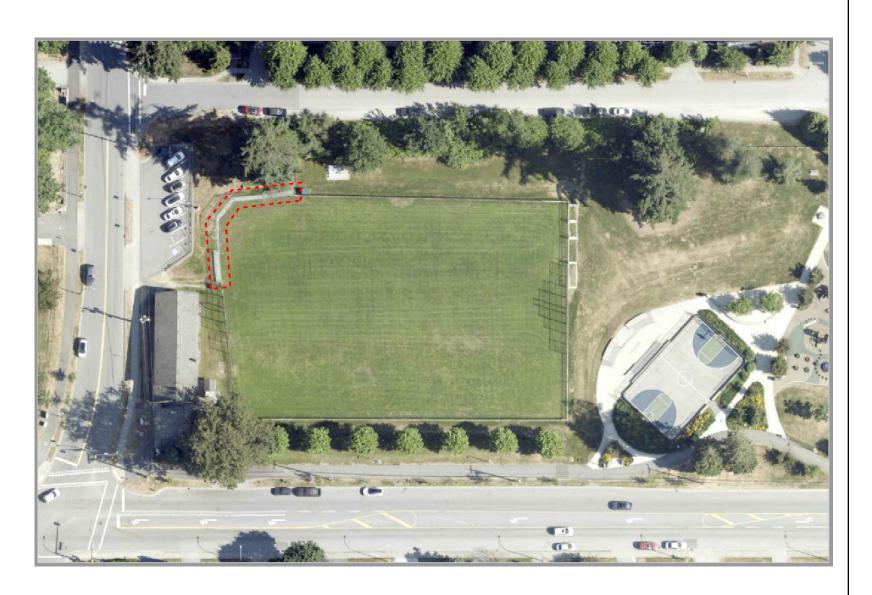


PROJECT LOCATION MAP

PROJECT TITLE	DRAWN BY	SET	PROJECT NO.	SCALE
VICTORIA PARK BACKSTOP	PR	R3	022024	AS NOTED
SHEET TITLE	DATE		COURSE NO.	SHEET NO.
PLANS	APRIL 11 2024			A0



Parks, Recreation, Culture & Facilities
3000 Guildford Way, Coquitlam, B.C. V3B 7N2

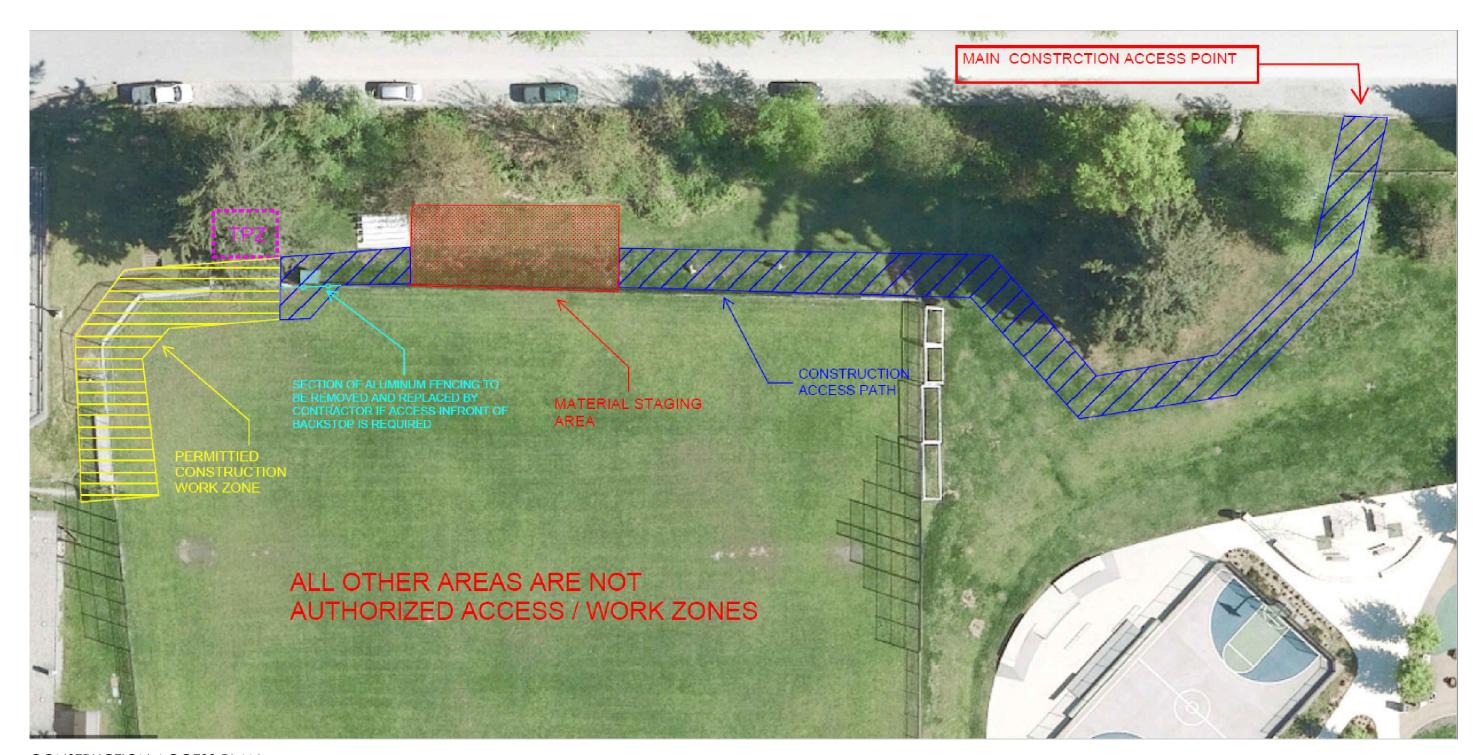

CONSTRUCTION ACCESS PLAN

## **NOTES:**


- 1. ALL FIELD AREA TO BE PROTECTED WITH RIGID SHEETING WHEREVER TRUCKS OR MACHINERY REQUIRE FIELD ACCESS
- 2. THE CONTRACTOR WILL TAKE EXTRA CARE TO ENSURE NO IRRIGATION LINES AND HEADS ARE DAMAGED FROM THE COURSE OF CONSTRUCTION
- 3. ALL WORK AND ON NON-WORK AREAS THAT ARE DESTROYED FROM THE COURSE OF CONSTRUCTION ARE TO TO BE PREMEDITATED TO THEIR ORIGINAL CONDITION BY THE CONTRACTOR

PROJECT TITLE	DRAWN BY	SET	PROJECT NO.	SCALE
VICTORIA PARK BACKSTOP	PR	R3	022024	AS NOTED
SHEET TITLE	DATE		COURSE NO.	SHEET NO.
CONSTRUCTION ACCESS PLAN	APRIL 11 2023			A0-1



Parks, Recreation, Culture & Facilities

3000 Guildford Way, Coquitlam, B.C. V3B 7N2

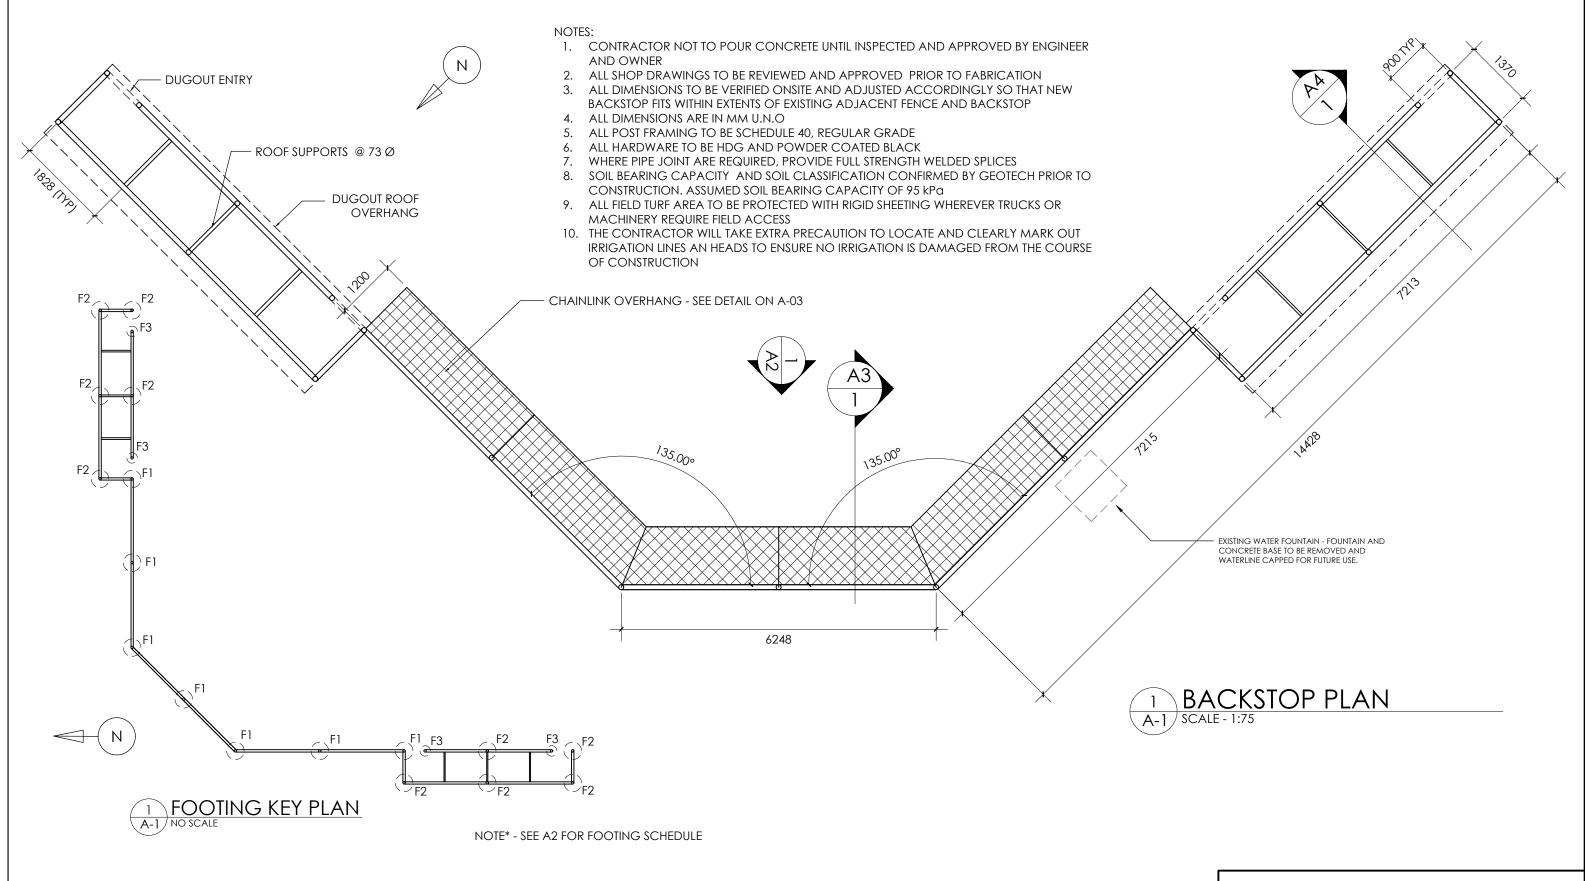


PROJECT TITLE	DRAWN BY	SET	PROJECT NO.	SCALE
VICTORIA PARK BACKSTOP	PR	R3	022024	AS NOTED
SHEET TITLE	DATE		COURSE NO.	SHEET NO.
PLANS	APRIL 11 2024			A1



Parks, Recreation, Culture & Facilities


3000 Guildford Way, Coquitlam, B.C. V3B 7N2

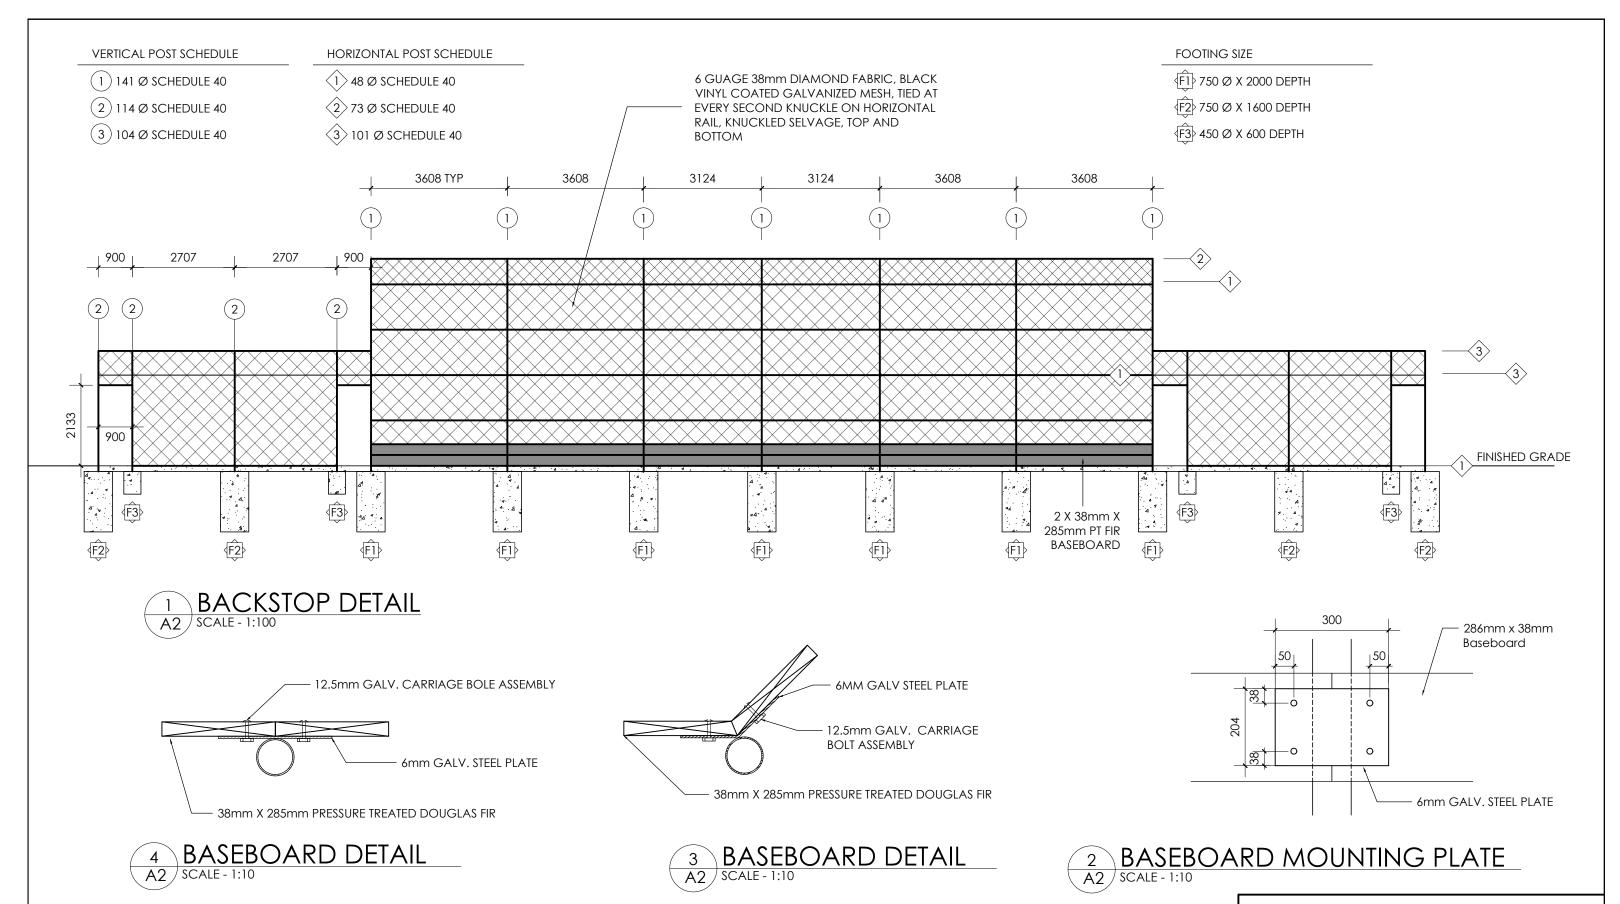


PROJECT TITLE	DRAWN BY	SET	PROJECT NO.	SCALE
VICTORIA PARK BACKSTOP	PREDON	R3	022024	AS NOTED
SHEET TITLE	DATE		COURSE NO.	SHEET NO.
ELEVATIONS AND DETAILS	ARRIL 11 2024			A2




Parks, Recreation, Culture & Facilities
3000 Guildford Way, Coquitlam, B.C. V3B 7N2

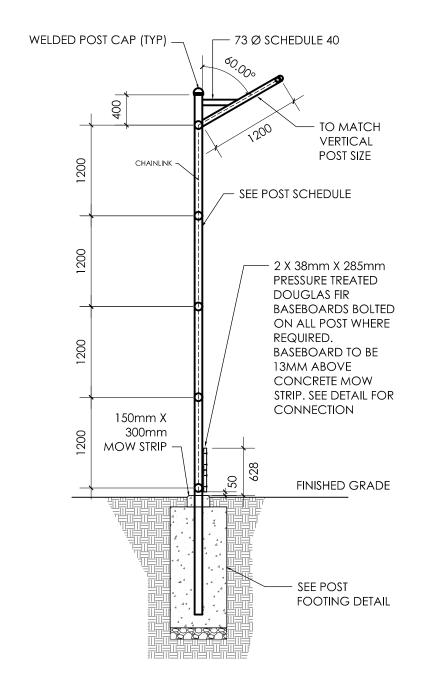


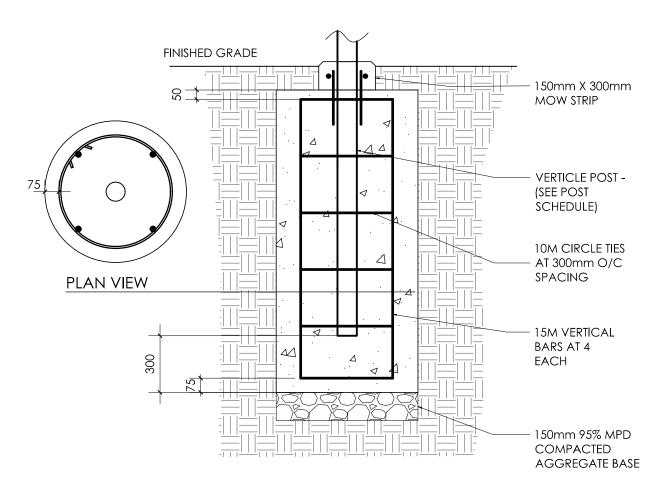

3 POST FOOTING - TYP FOR F1, F2, & F3
A3 SCALE - 1:20

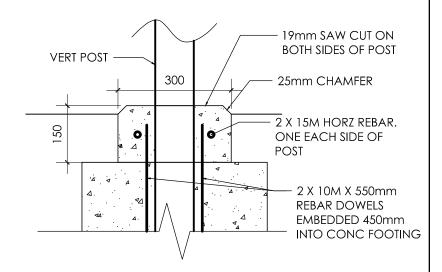

4 MOW STRIP @ FENCE POST
A3 SCALE - 1:10

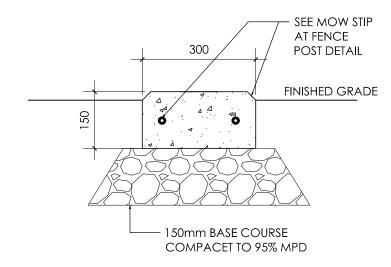

5 MOW STRIP @ GRADE


SCALE - 1:10




PROJECT TITLE	DRAWN BY	SET	PROJECT NO.	SCALE
VICTORIA PARK BACKSTOP	PR	R3	022024	AS NOTED
SHEET TITLE	DATE		COURSE NO.	SHEET NO.
DETAILS	APRIL 11 2024			A3



Parks, Recreation, Culture & Facilities
3000 Guildford Way, Coquitlam, B.C. V3B 7N2

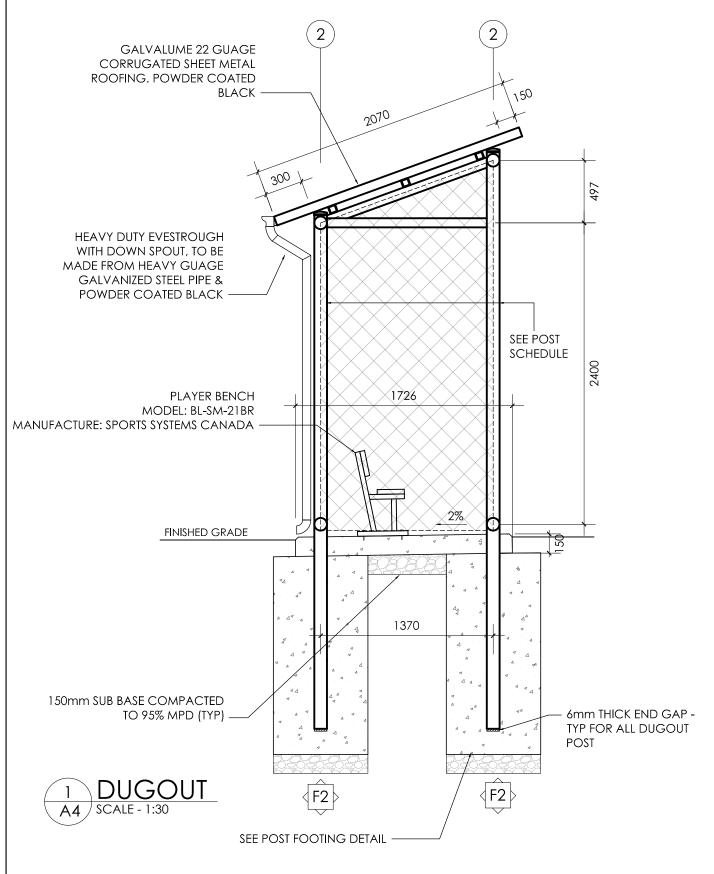

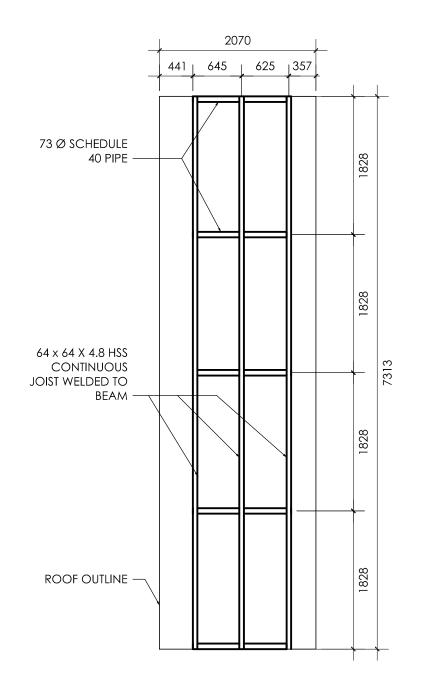

## NOTES:

- 1. CONTRACTOR TO PROVIDE STRUCTURALLY APPROVED SHOP DRAWINGS FOR APPROVAL BY OWNER PRIOR TO CONSTRUCTION
- 2. SCREWS TO BE INSTALLED ON FLAT PART OF CORRUGATED PANEL, SITTING FLUSH WITH JOIST. DO NOT SCREW AT TOP RIB EXCEPT FOR SEAM CONNECTIONS OR WHERE RECOMMENDED BY THE MANUFACTURER. ENSURE ALL SCREWS ARE FITTED WITH LEAK PROOF GASKET

2 DUGOUT ROOF PLAN SCALE - 1:50

PROJECT TITLE	DRAWN BY	SET	PROJECT NO.	SCALE
VICTORIA PARK BACKSTOP	PR	R3	022024	AS NOTED
SHEET TITLE	DATE		COURSE NO.	SHEET NO.
DETAILS CONT.	APRIL 11 2024			A4



Parks, Recreation, Culture & Facilities

3000 Guildford Way, Coquitlam, B.C. V3B 7N2