


APPENDIX D - MODULAR CONSTRUCTION FENCE LAYOUT


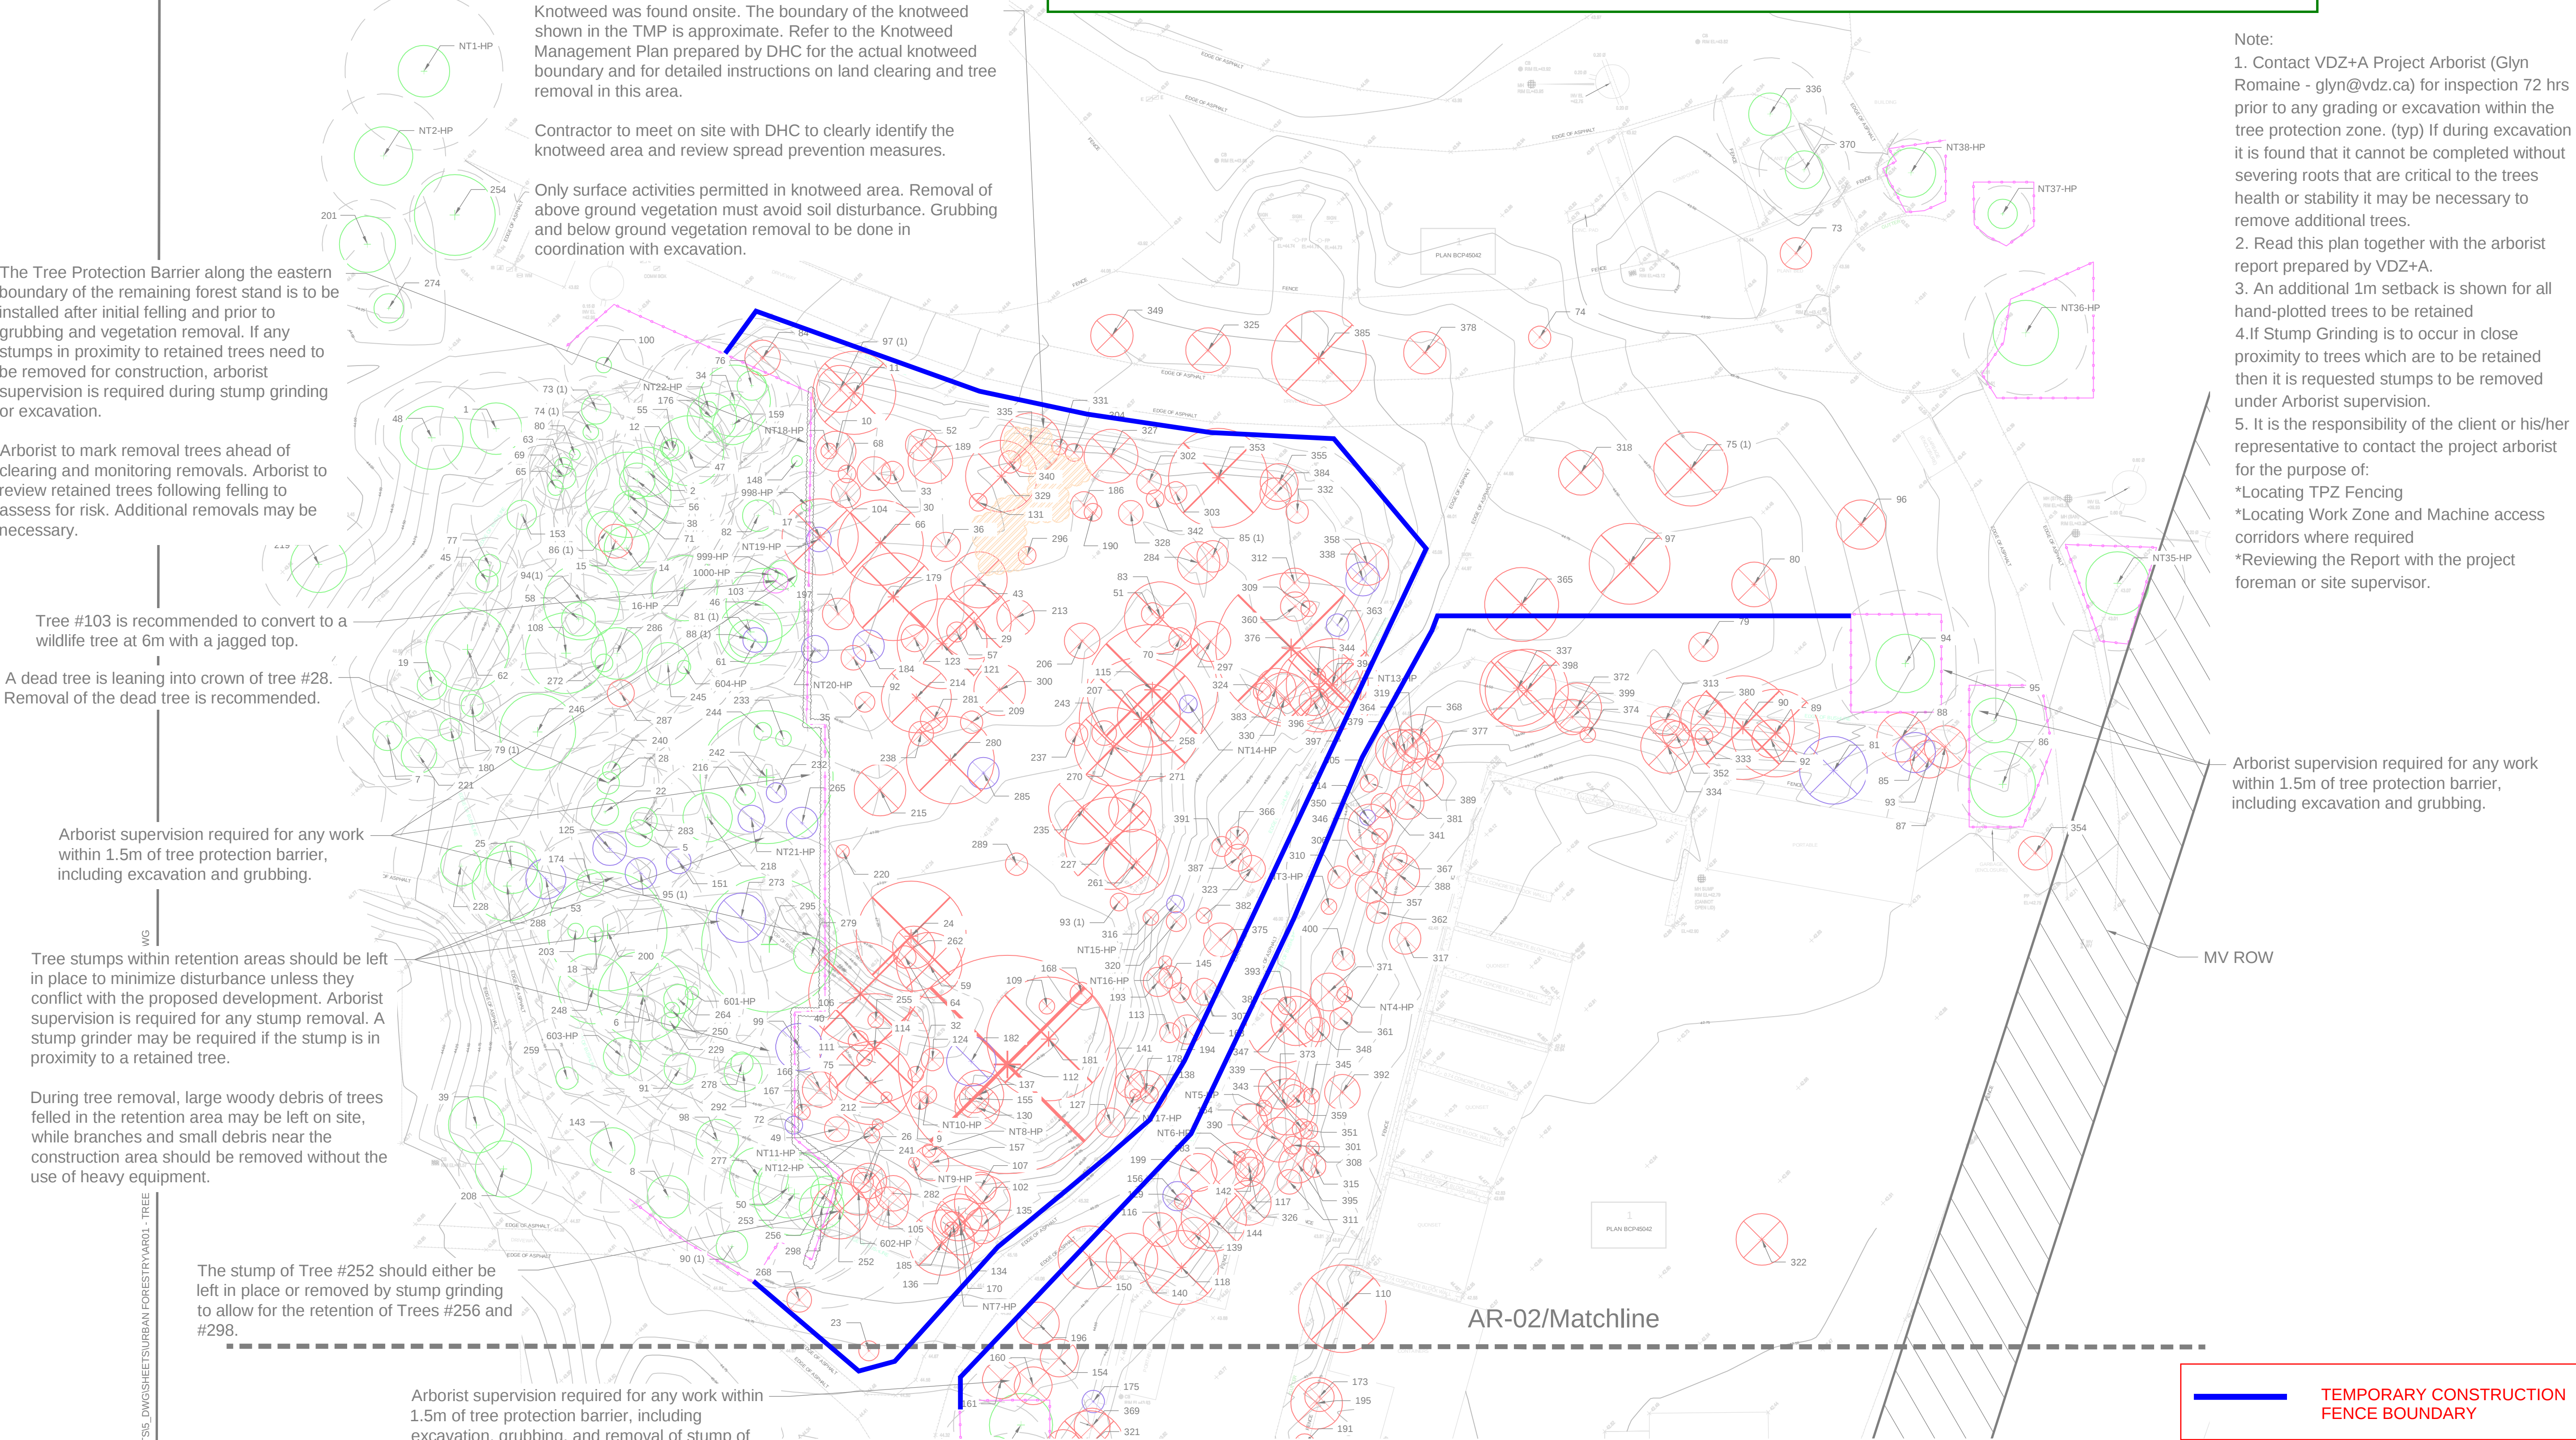


- Note:
1. Contact VDZ+A Project Arborist (Glyn Romaine - glyn@vdz.ca) for inspection 72 hrs prior to any grading or excavation within the tree protection zone. (typ) If during excavation it is found that it cannot be completed without severing roots that are critical to the trees health or stability it may be necessary to remove additional trees.
  2. Read this plan together with the arborist report prepared by VDZ+A.
  3. An additional 1m setback is shown for all hand-plotted trees to be retained
  - 4.If Stump Grinding is to occur in close proximity to trees which are to be retained then it is requested stumps to be removed under Arborist supervision.
  5. It is the responsibility of the client or his/her representative to contact the project arborist for the purpose of:
    - \*Locating TPZ Fencing
    - \*Locating Work Zone and Machine access corridors where required
    - \*Reviewing the Report with the project foreman or site supervisor.

Arborist supervision required for any work within 1.5m of tree protection barrier, including excavation and grubbing.

| LEGEND                       |                             |                                               |                                  |                                     |                                                             |                         |
|------------------------------|-----------------------------|-----------------------------------------------|----------------------------------|-------------------------------------|-------------------------------------------------------------|-------------------------|
|                              |                             |                                               |                                  |                                     |                                                             |                         |
| Existing Tree to be Retained | Existing Tree to be Removed | Existing Tree in poor condition to be Removed | Existing Dead Tree to be Removed | Existing Dead Tree to be Wildlified | Undersize Tree, Existing Dead Tree to be Retained, or Stump | Tree Protection Fencing |

Tree Tag Legend  
XX - Tag number  
C-XX - Municipal tree  
OS-XX - Off-site tree  
S-XX - Straddling tree. Written permission required from owner to remove trees.  
XX (HP) - Hand-plotted  
XX-NT - No Tag #

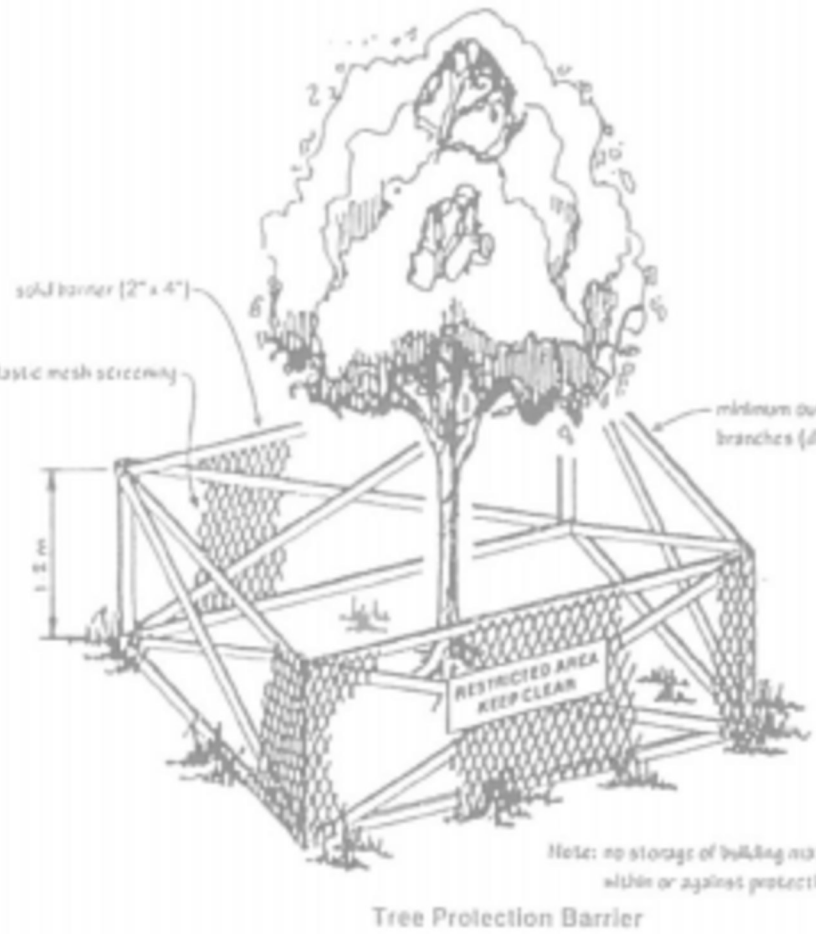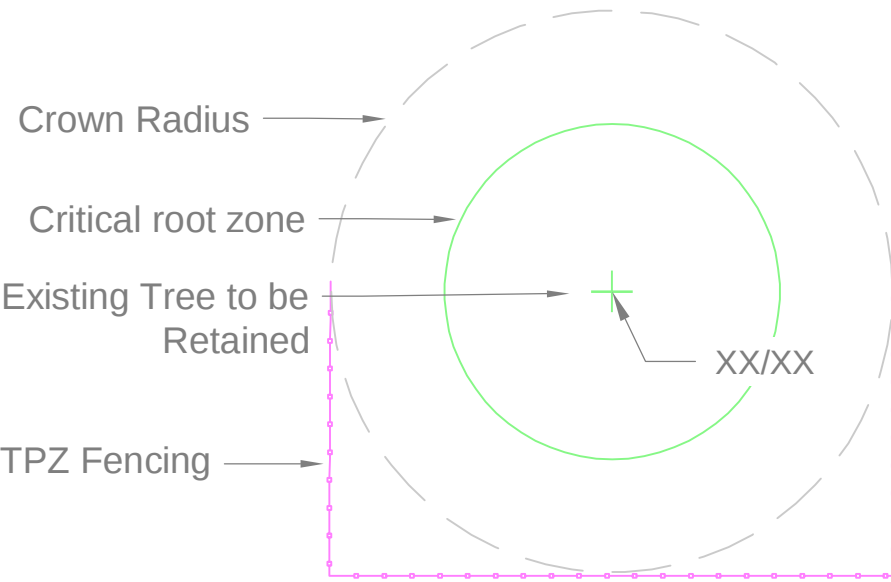

| Tree Protection Distance Table |                                                                      |
|--------------------------------|----------------------------------------------------------------------|
| Trunk Diameter (cm)            | Minimum Protection Req'd Around Tree (distance from trunk in metres) |
| 20                             | 1.2                                                                  |
| 25                             | 1.5                                                                  |
| 30                             | 1.8                                                                  |
| 35                             | 2.1                                                                  |
| 40                             | 2.4                                                                  |
| 45                             | 2.7                                                                  |
| 50                             | 3                                                                    |
| 55                             | 3.3                                                                  |
| 60                             | 3.6                                                                  |
| 75                             | 4.5                                                                  |
| 90                             | 5.4                                                                  |
| 100                            | 6.0                                                                  |


Client:

Ref. #:



Sub-Consultants:

Key Map (NTS)

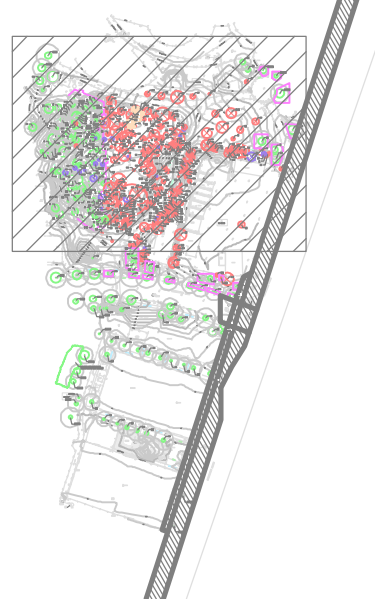

|         |             |                            |            |
|---------|-------------|----------------------------|------------|
| 5       |             |                            |            |
| 4       |             |                            |            |
| 3       | AL          | Issued for Arborist Report | 2025-12-19 |
| 2       | AL          | Issued for Arborist Report | 2025-11-21 |
| 1       | BF          | Issued for 50% SD          | 2025-10-31 |
| REV. BY | DESCRIPTION | DATE                       |            |

REVISIONS TABLE FOR DRAWINGS  
© Copyright reserved. This drawing and design is the property of VDZ+A and may not be reproduced or used for other projects without permission.

|         |             |      |
|---------|-------------|------|
| REV. BY | DESCRIPTION | DATE |
|---------|-------------|------|

REVISIONS TABLE FOR SHEET

Project:  
TOWN CENTRE PARK  
TENNIS COURTS

Location:  
1299 Pinetree Way  
Coquitlam, B.C.

Drawn:  
GYL

Stamp:

Checked:  
DGR

Approved:  
MVDZ

Original Sheet Size:  
24"x36"

Scale:  
1:300

CONTRACTOR SHALL CHECK ALL DIMENSIONS ON THE WORK AND REPORT ANY DISCREPANCY TO THE CONSULTANT BEFORE PROCEEDING. ALL DIMENSIONS AND SPECIFICATIONS ARE THE EXCLUSIVE PROPERTY OF THE OWNER AND MUST BE RETURNED AT THE COMPLETION OF THE WORK. ALL REVISIONS/CHANGES/REVISIONS MUST NOT BE PROCEED FOR CONSTRUCTION UNLESS LABELED BRUSH FOR TENDER/CONSTRUCTION.

Drawing Title:  
TREE MANAGEMENT PLAN

VDZ Project #:  
PR2025-22

Drawing #:  
AR-01

APPENDIX D - MODULAR CONSTRUCTION FENCE LAYOUT

Note:

1. Contact VDZ+A Project Arborist (Glyn Romaine - glyn@vdz.ca) for inspection 72 hrs prior to any grading or excavation within the tree protection zone. (typ) If during excavation it is found that it cannot be completed without severing roots that are critical to the trees health or stability it may be necessary to remove additional trees.
2. Read this plan together with the arborist report prepared by VDZ+A.
3. An additional 1m setback is shown for all hand-plotted trees to be retained
4. If Stump Grinding is to occur in close proximity to trees which are to be retained then it is requested stumps to be removed under Arborist supervision.
5. It is the responsibility of the client or his/her representative to contact the project arborist for the purpose of:
  - \*Locating TPZ Fencing
  - \*Locating Work Zone and Machine access corridors where required
  - \*Reviewing the Report with the project foreman or site supervisor.

VDZ+A  
VAN DER ZALM + ASSOCIATES  
LANDSCAPE ARCHITECTURE - CIVIL ENGINEERING - URBAN FORESTRY

KELOWNA  
FORT LANGLEY  
VANCOUVER  
604-882-0024  
www.vdz.ca


Coquitlam

Client: Ref. #:



Sub-Consultants:

Key Map (NTS)

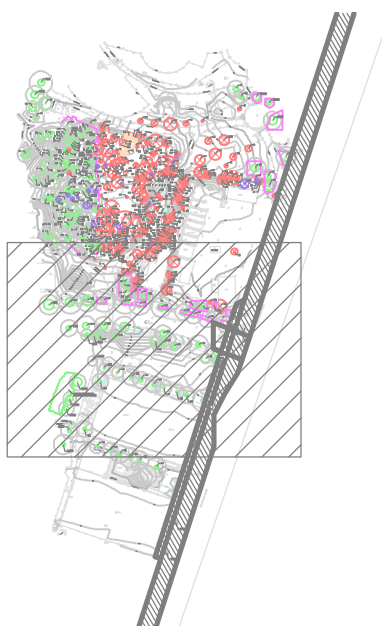

|   |    |                            |            |
|---|----|----------------------------|------------|
| 5   |    |                            |            |
| 4   |    |                            |            |
| 3   | AL | Issued for Arborist Report | 2025-12-19 |
| 2   | AL | Issued for Arborist Report | 2025-11-21 |
| 1   | BF | Issued for 50% SD          | 2025-10-31 |
| REV.   | BY | DESCRIPTION                | DATE       |
| REVISIONS TABLE FOR DRAWINGS   |    |                            |            |
| © Copyright reserved. This drawing and design is the property of VDZ+A and may not be reproduced or used for other projects without permission. |    |                            |            |

|                           |    |             |      |
|---------------------------|----|-------------|------|
| REV.                      | BY | DESCRIPTION | DATE |
| REVISIONS TABLE FOR SHEET |    |             |      |

Project:  
TOWN CENTRE PARK  
TENNIS COURTS

Location:  
1299 Pinetree Way  
Coquitlam, B.C.

Drawn:  
GYL

Stamp:

Checked:  
DGR

Approved:  
MVDZ

Original Sheet Size:  
24"x36"



Scale:  
1:300

CONTRACTOR SHALL CHECK ALL DIMENSIONS ON THE WORK AND REPORT ANY DISCREPANCY TO THE CONSULTANT BEFORE PROCEEDING. ALL DIMENSIONS AND SPECIFICATIONS ARE THE EXCLUSIVE PROPERTY OF THE OWNER AND MUST BE RETURNED AT THE COMPLETION OF THE WORK. ALL SECONDARY/TERMINAL DRAWINGS MUST NOT BE USED FOR CONSTRUCTION UNLESS LABELED BRUD FOR TENDER/CONSTRUCTION.

Arborist supervision required for any work within 1.5m of tree protection barrier, including excavation, grubbing, and removal of stump of trees #149, #160, and #161.

Arborist supervision required for any work within 1.5m of tree protection barrier, including excavation, grubbing, and stump removal of tree 236.

AR-03/Matchline

AR-02/Matchline

MV ROW



MV ROW

TEMPORARY CONSTRUCTION  
FENCE BOUNDARY

LEGEND

|                              |                             |                                               |                                  |                                     |                                                             |                         |
|------------------------------|-----------------------------|-----------------------------------------------|----------------------------------|-------------------------------------|-------------------------------------------------------------|-------------------------|
|                              |                             |                                               |                                  |                                     |                                                             |                         |
| Existing Tree to be Retained | Existing Tree to be Removed | Existing Tree in poor condition to be Removed | Existing Dead Tree to be Removed | Existing Dead Tree to be Wildlified | Undersize Tree, Existing Dead Tree to be Retained, or Stump | Tree Protection Fencing |

Tree Tag Legend  
XX - Tag number  
C-XX - Municipal tree  
OS-XX - Off-site tree  
S-XX - Straddling tree. Written permission required from owner to remove trees.  
XX (HP) - Hand-plotted  
XX-NT - No Tag #

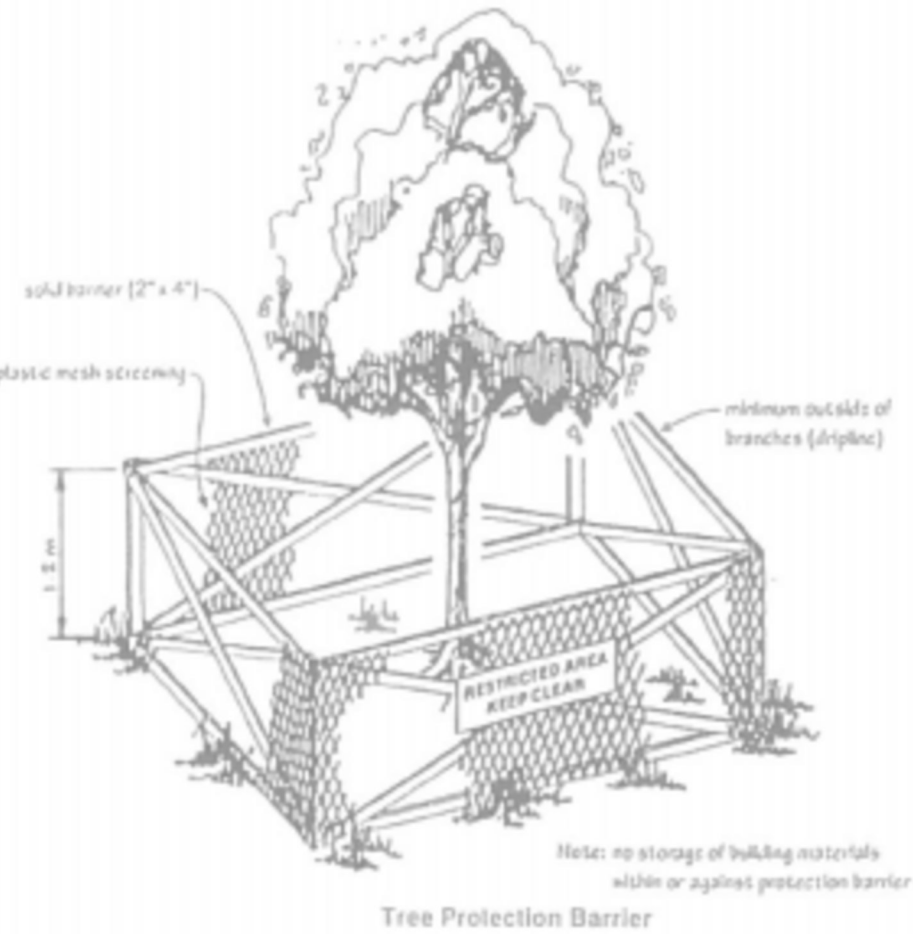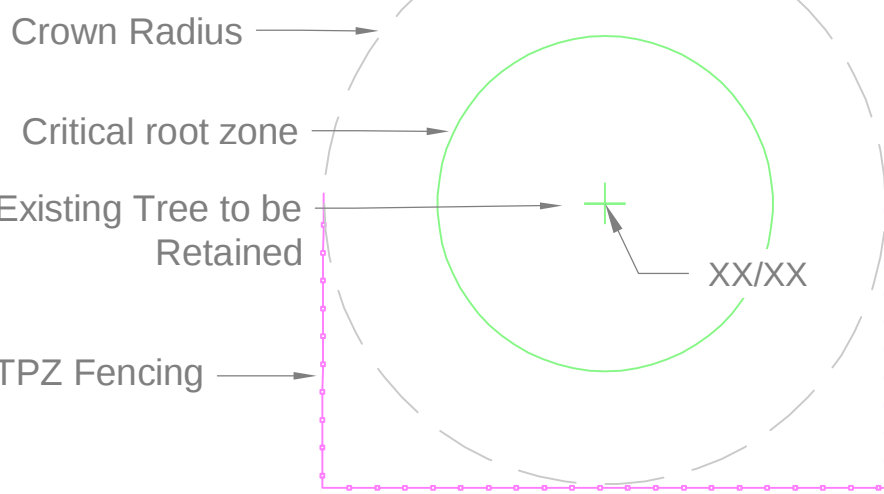

Tree Protection Distance Table

| Trunk Diameter (cm) | Minimum Protection Req'd Around Tree (distance from trunk in metres) |
|---------------------|----------------------------------------------------------------------|
| 20                  | 1.2                                                                  |
| 25                  | 1.5                                                                  |
| 30                  | 1.8                                                                  |
| 35                  | 2.1                                                                  |
| 40                  | 2.4                                                                  |
| 45                  | 2.7                                                                  |
| 50                  | 3                                                                    |
| 55                  | 3.3                                                                  |
| 60                  | 3.6                                                                  |
| 75                  | 4.5                                                                  |
| 90                  | 5.4                                                                  |
| 100                 | 6.0                                                                  |

1:300 0 3m 6 9 12 15 18 21 24 27 30 33 36 39 42 45

Z:\PROJECTS\SPARKS & RECREATION\ACTIVE\2025\PR2025-22 TOWN CENTRE PARK TENNIS COURTS\DWGS\DRG\URBAN FORESTRY\AR01 - TREE MANAGEMENT PLAN - TREE & BRUSH CLEARING.DWG

Drawing Title: TREE MANAGEMENT PLAN

VDZ Project #: PR2025-22

Drawing #: AR-02